




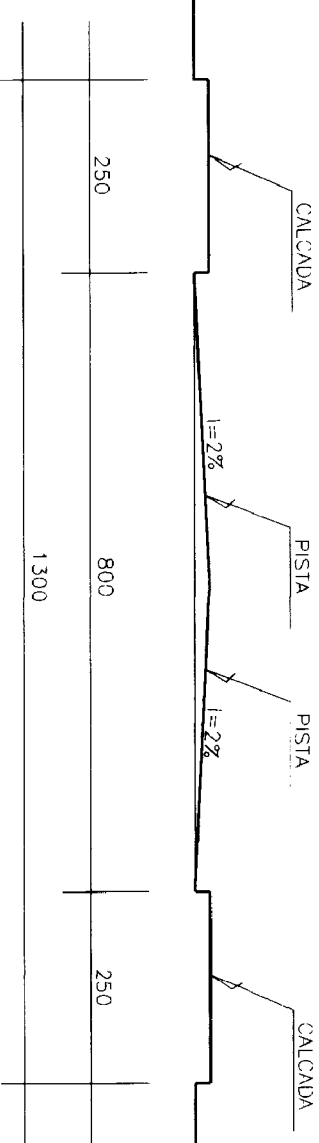

SECAO TRANSV. VIAS 13.00m - Esc. 1:100

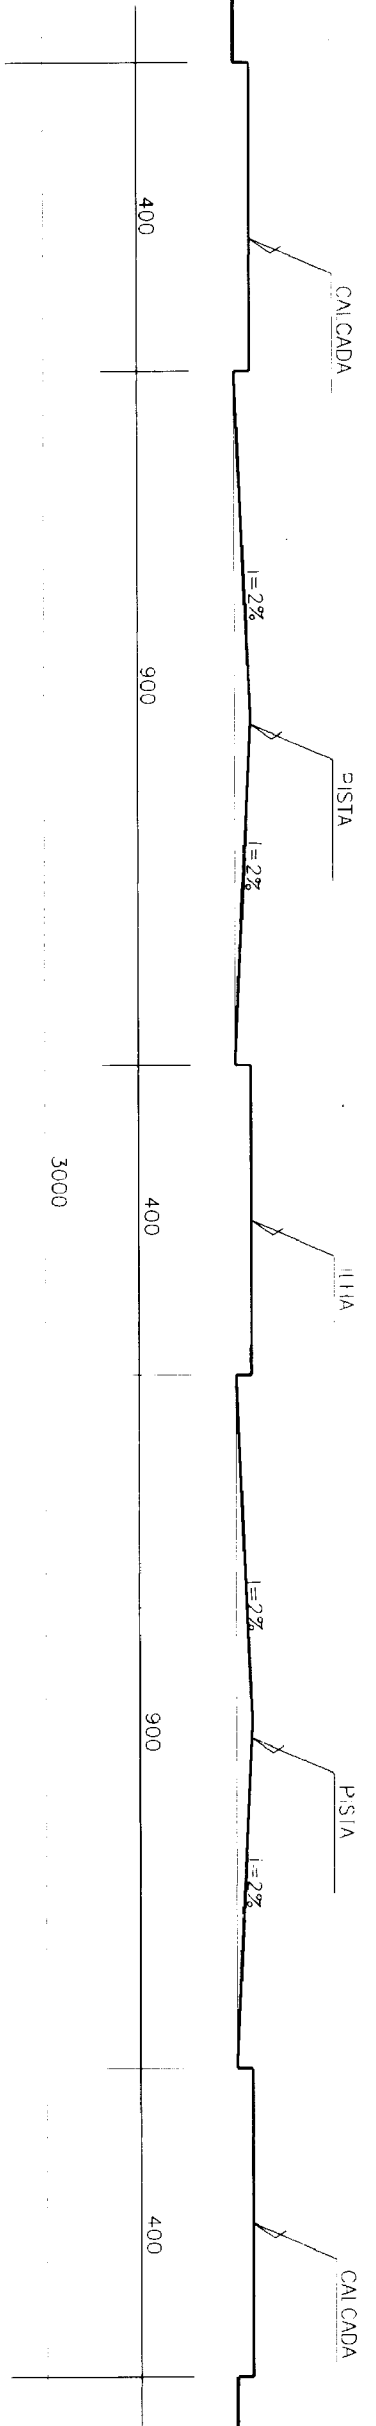

SECAO TRANSV. VIAS 30.00m - Esc. 1:100

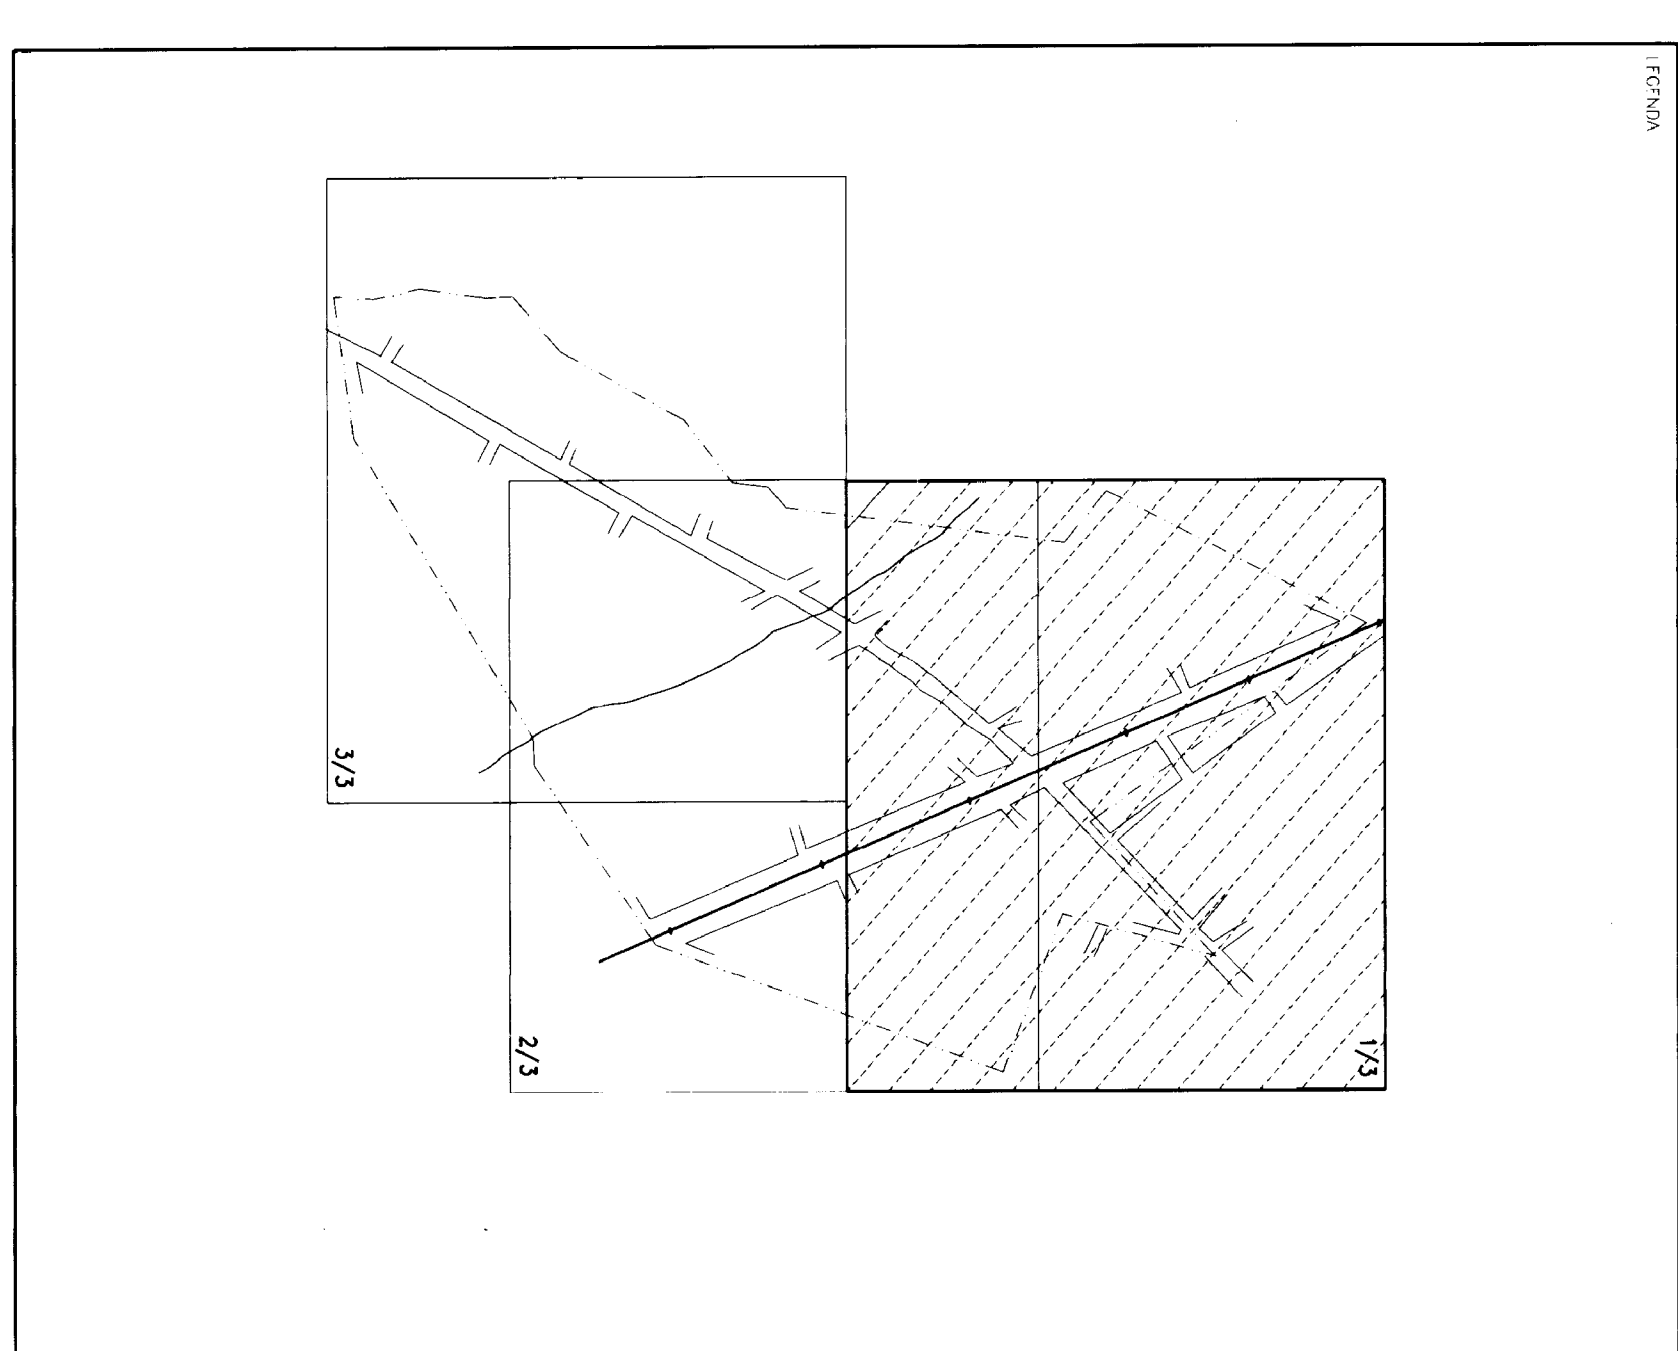


ÁREA TOTAL	852.692,13 m2	100,0000%
SERVIDO DA REDE DE (A1)	22.732,15 m2	2,666%
ZONA DE PRESERVA. AMBIENTAL (ZPA-1)	66.822,17m2	7,8377%
ÁREA URBANIZAVEL	763.137,81m2	89,4977%

ÁREA URBANIZAVEL	763,137,81m2	100,00039
SISTEMA VIÁRIO	215,359,14m2	28,22039
EQUIPAMENTOS COMUNITARIOS	61,353,13m2	8,040
ÁREA VERDE E DE LAZER	59,132,18m2	7,7483
ÁREA DOS LOTES	427,293,38m2	55,992
QUANTIDADE TOTAL DE LOTES	1,091 ud.	
OPS:		
COMPROVA O PARQUE MUNICIPAL	86,879,86m2	
(ZPA-1 e ZPM-13)		

PARCELAMENTO URBANO

CONFORME LEI MUNICIPAL

DM

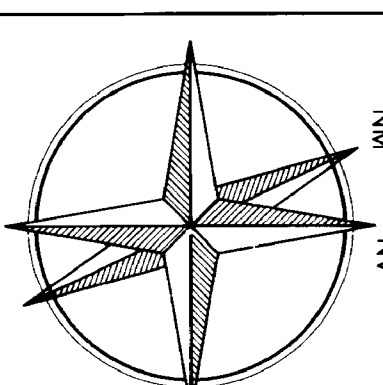


URBANISMO
RESIDENCIAL CENTER VILL



AUTOR SYLVIO MFRONÇA - CREA - GO 1236/2


IMPLANT. ELIANDO RODRIGUES ROSA CREA - GO 1239/10

IMPLANT: CLAUDIO RODRIGUES ROSA CREA - GO 1239/10

PLANTA MICROPARCELAMENTO - Esc. 1:1000


MARCO/96	MONTEIRO COMPUTACAO GRAFICA
----------	-----------------------------