



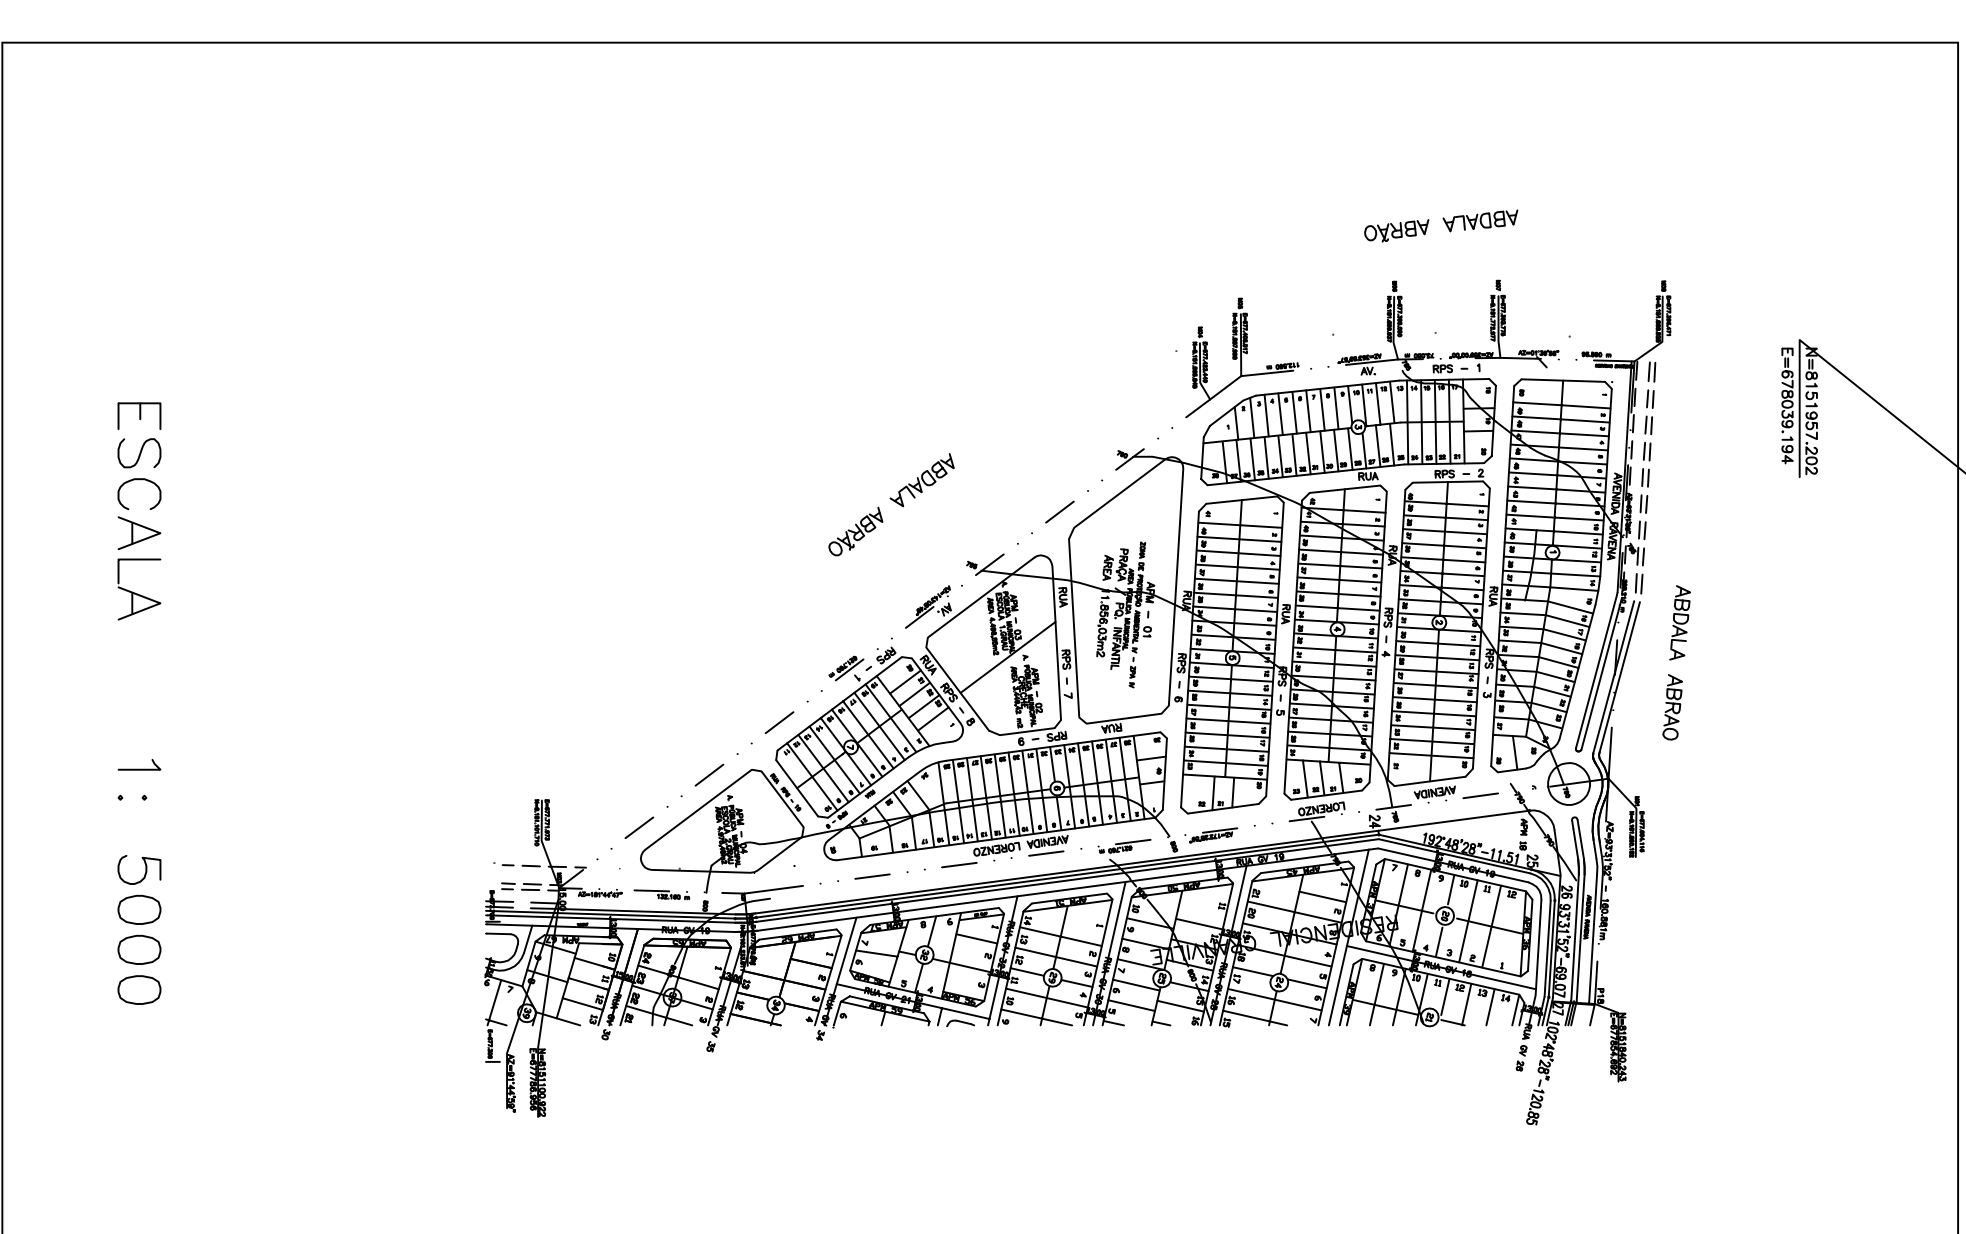

QUADRO DEMONSTRATIVO DE ÁREAS			
ÁREA PARTICULAR	ÁREA PÚBLICA MUNICIPAL	ÁREA VÁRIA	ÁREA TOTAL
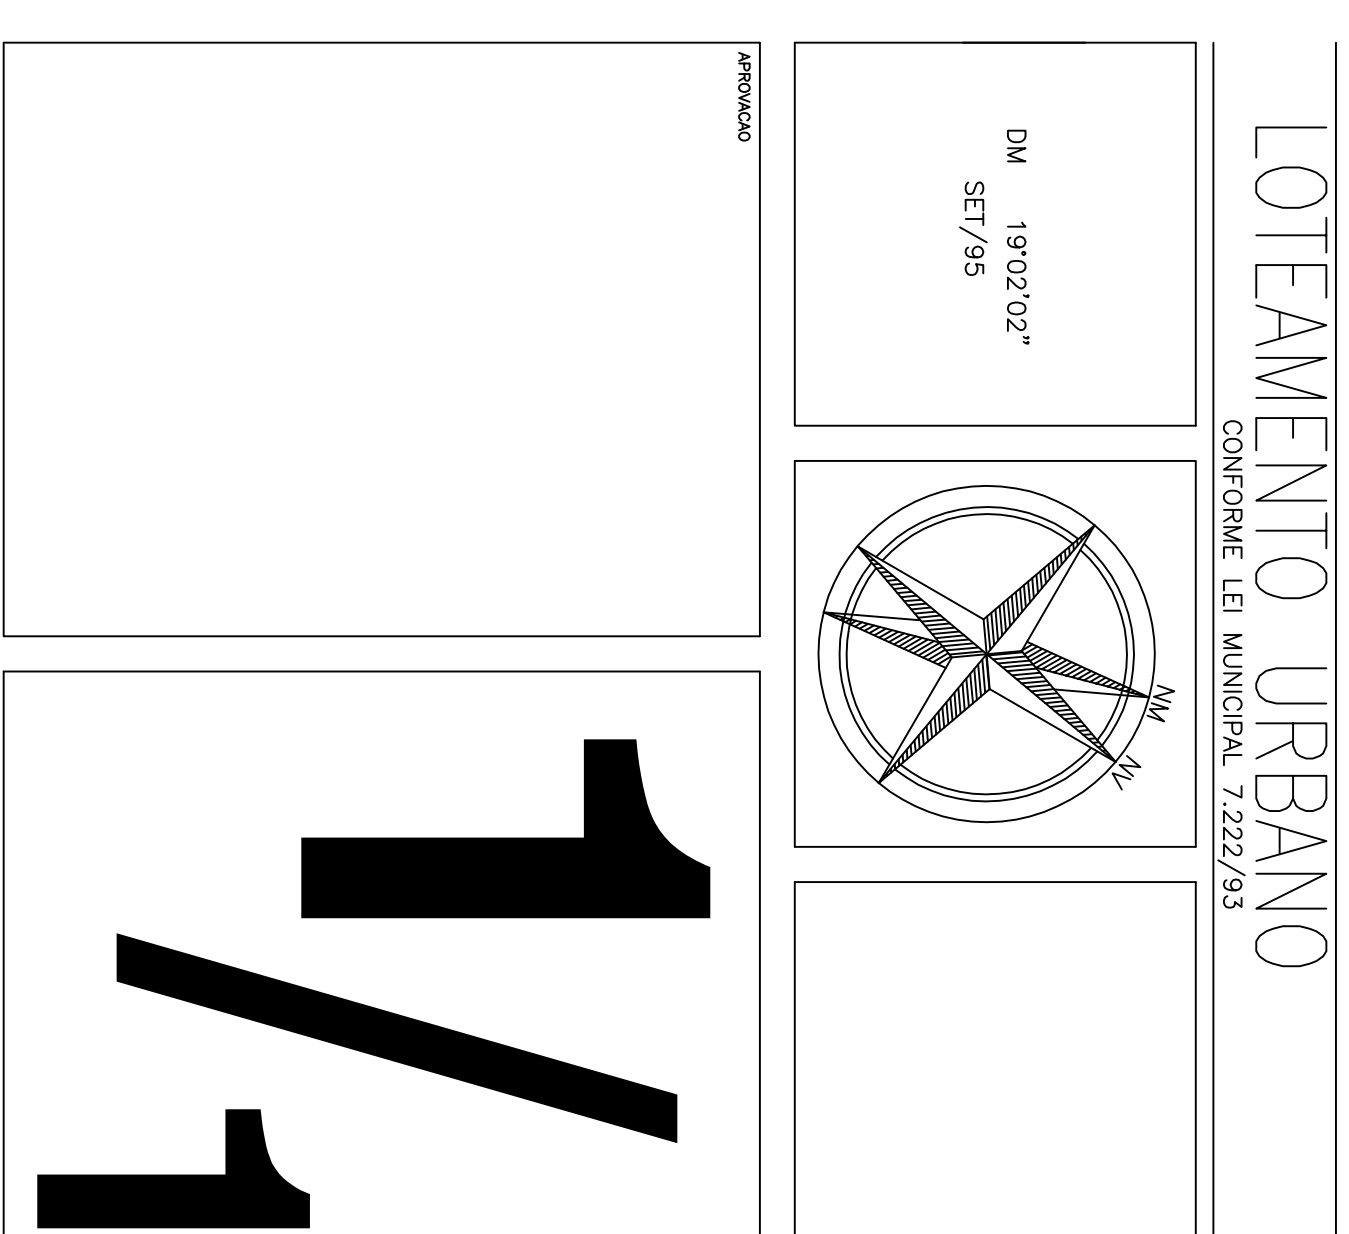

LOTEAMENTO
RESIDENCIAL PORTO SEGURO

JOSÉ HENRIQUE DE ARAÚJO E OUTROS

AUTOR SYLVIO MENDONÇA - CREA - GO 1236/D

R.T. SYLVIO MENDONÇA - CREA - GO 1236/D

IMPLANT.	CREA - GO	/TID

PLANTA MICROPARCELAMENTO - Esc. 1:1000

DATA:	ACQU. #12	FOUR:
MARCO/99	Sylvio Mendonça	UNICA
	Av. T-15 Qd. 591 Lt. 08 St. Novo São Carlos	
	Fone (062) 259-2560 Celular - 00	