

COORDENADAS DE DIVISAS ÁREA 2A (SHOPPING 2ª ETAPA)			
PONTO	COORDENADA X(E)	COORDENADA Y(N)	
P43	685.047,3405	8.157.985,8778	
P55	685.151,7635	8.158.018,0182	
P56	685.188,7491	8.158.036,5503	
P57	685.221,2627	8.158.059,2124	
P58	685.258,5144	8.157.934,5048	
P59	685.245,6701	8.157.896,8443	
P60	685.000,5616	8.157.821,7717	

COORDENADAS DE DIVISAS ÁREA 2B			
PONTO	COORDENADA X(E)	COORDENADA Y(N)	
P43	685.047,3405	8.157.985,8778	
P73	685.053,2408	8.158.006,5769	
P4	685.059,4156	8.158.028,2394	
P3	685.056,1788	8.158.039,2937	
P77	685.068,0080	8.158.042,9395	
P23	685.212,7940	8.158.087,5631	
P83	685.214,6334	8.158.081,4051	
P57	685.221,2627	8.158.059,2124	
P56	685.188,7491	8.158.036,5503	
P55	685.151,7635	8.158.018,0182	

COORDENADAS DE DIVISAS ÁREA 2B-1(2º TRECHO AV. B.SAYÃO)			
PONTO	COORDENADA X(E)	COORDENADA Y(N)	
P73	685.053,2408	8.158.006,5769	
P74	685.062,1308	8.158.009,2516	
P75	685.062,5421	8.158.009,7891	
P76	685.061,9188	8.158.015,1495	
P4	685.059,4156	8.158.028,2394	
P3	685.056,1788	8.158.039,2937	
P77	685.068,0080	8.158.042,9394	
P78	685.077,6984	8.158.015,0875	
P79	685.078,4149	8.158.014,4241	
P80	685.138,6507	8.158.032,9533	
P81	685.178,0870	8.158.051,7852	
P82	685.210,8619	8.158.075,4482	
P83	685.214,6334	8.158.081,4051	
P57	685.221,2627	8.158.059,2124	
P56	685.188,7491	8.158.036,5503	
P55	685.151,7635	8.158.018,0182	
P43	685.047,3405	8.157.985,8778	

COORDENADAS DE DIVISAS ÁREA 2B-2			
PONTO	COORDENADA X(E)	COORDENADA Y(N)	
P77	685.068,0080	8.158.042,9395	
P23	685.212,7940	8.158.087,5631	
P83	685.214,6334	8.158.081,4051	
P82	685.210,8619	8.158.075,4482	
P81	685.178,0870	8.158.051,7852	
P80	685.138,6507	8.158.032,9533	
P79	685.078,4149	8.158.014,4241	
P78	685.077,6984	8.158.015,0875	

COORDENADAS DE DIVISAS ÁREA 2B-3			
PONTO	COORDENADA X(E)	COORDENADA Y(N)	
P73	685.053,2408	8.158.006,5769	
P4	685.059,4156	8.158.028,2394	
P76	685.061,9188	8.158.015,1495	
P75	685.062,5421	8.158.009,7891	
P74	685.062,1308	8.158.009,2516	


COORDENADAS DE DIVISAS ÁREA 2C			
PONTO	COORDENADA X(E)	COORDENADA Y(N)	
P8	684.776,7332	8.157.436,2214	
P12	684.777,1696	8.157.435,5922	
P13	684.734,8028	8.157.405,4763	
P14	684.735,1085	8.157.405,0448	
P15	684.704,3709	8.157.383,2711	
P16	684.816,2453	8.157.227,1953	
P17	684.829,5739	8.157.226,4841	
P18	684.900,0526	8.157.243,9474	
P19	684.922,0740	8.157.246,2608	
P20	684.939,5541	8.157.237,3431	
P21	684.952,8470	8.157.222,7223	
C7	685.039,8154	8.157.320,0434	
C6	685.095,9754	8.157.407,8510	
C5	685.157,1314	8.157.541,3560	
C4	685.208,7846	8.157.640,7554	
C3	685.238,6874	8.157.719,0661	
C2	685.253,2833	8.157.778,2741	
C1	685.282,7784	8.157.848,0451	
P22	685.283,9605	8.157.849,3192	
P58	685.258,5144	8.157.934,5048	
P59	685.245,6701	8.157.896,8443	
P60	685.000,5616	8.157.821,7717	
P4	685.059,4156	8.157.769,6928	
P44	684.976,2480	8.157.747,5019	
P6	684.927,1920	8.157.632,5299	
P7	684.895,0735	8.157.594,0269	
P8	684.848,3465	8.157.486,9255	

COORDENADAS DE DIVISAS ÁREA 2D			
PONTO	COORDENADA X(E)	COORDENADA Y(N)	
P16	684.816,2453	8.157.227,1953	
P17	684.829,5739	8.157.226,4841	
P18	684.900,0526	8.157.243,9474	
P19	684.922,0740	8.157.246,2608	
P20	684.939,5541	8.157.237,3431	
P21	684.952,8470	8.157.222,7223	
P84	684.942,1926	8.157.212,0727	
P91	684.926,0097	8.157.228,1323	
P90	684.920,1294	8.157.230,9340	
P89	684.903,9232	8.157.229,0937	
P88	684.852,8114	8.157.215,9755	
P87	684.843,7543	8.157.212,6428	
P86	684.832,2356	8.157.204,8872	

COORDENADAS DE DIVISAS ÁREA 2E			
PONTO	COORDENADA X(E)	COORDENADA Y(N)	
P86	684.832,2356	8.157.204,8872	
P87	684.843,7543	8.157.212,6428	
P88	684.852,8114	8.157.215,9755	
P89	684.903,9232	8.157.229,0937	
P90	684.920,1294	8.157.230,9340	
P91	684.926,0097	8.157.228,1323	
P84	684.942,1926	8.157.212,0727	
P85	684.872,3982	8.157.148,8565	

COORDENADAS DE DIVISAS ÁREA n° 2-GERAL(CEMITÉRIO-FAMA)			
PONTO	COORDENADA X(E)	COORDENADA Y(N)	
P15	684.704,3709	8.157.383,2711	
P14	684.735,1085	8.157.405,0448	
P13	684.734,8028	8.157.405,4763	
P8	684.776,7332	8.157.436,2214	
P7	684.848,3465	8.157.486,9255	
P6	684.895,0735	8.157.594,0269	
P5	684.927,1920	8.157.632,5299	
P44	684.976,2480	8.157.747,5019	
P5	684.985,7163	8.157.769,6928	
P60	685.000,5616	8.157.821,7717	
P43	685.047,3405	8.157.985,8778	
P73	685.053,2408	8.158.006,5769	
P4	685.059,4156	8.158.028,2394	
P3	685.056,1788	8.158.039,2937	
P77	685.068,0080	8.158.042,9395	
P23	685.212,7940	8.158.087,5631	
P83	685.214,6334	8.158.081,4051	
P57	685.221,2627	8.158.059,2124	
P58	685.258,5144	8.157.934,5048	
P22	685.283,9605	8.157.849,3192	
C1	685.282,7784	8.157.848,0451	
C2	685.253,2833	8.157.778,2741	
C3	685.238,6874	8.157.719,0661	

CONTINUAÇÃO ÁREA N° 2 GERAL			
PONTO	COORDENADA X(E)	COORDENADA Y(N)	
C4	685.208,7846	8.157.640,7554	
C5	685.157,1314	8.157.541,3560	
C6	685.095,9754	8.157.407,8510	
C7	685.039,8154	8.157.320,0434	
P21	684.952,8470	8.157.222,7223	
P84	684.942,1926	8.157.212,0727	
P85	684.872,3982	8.157.148,8565	
P86	684.832,2356	8.157.204,8872	
P16	684.816,2453	8.157.227,1953	

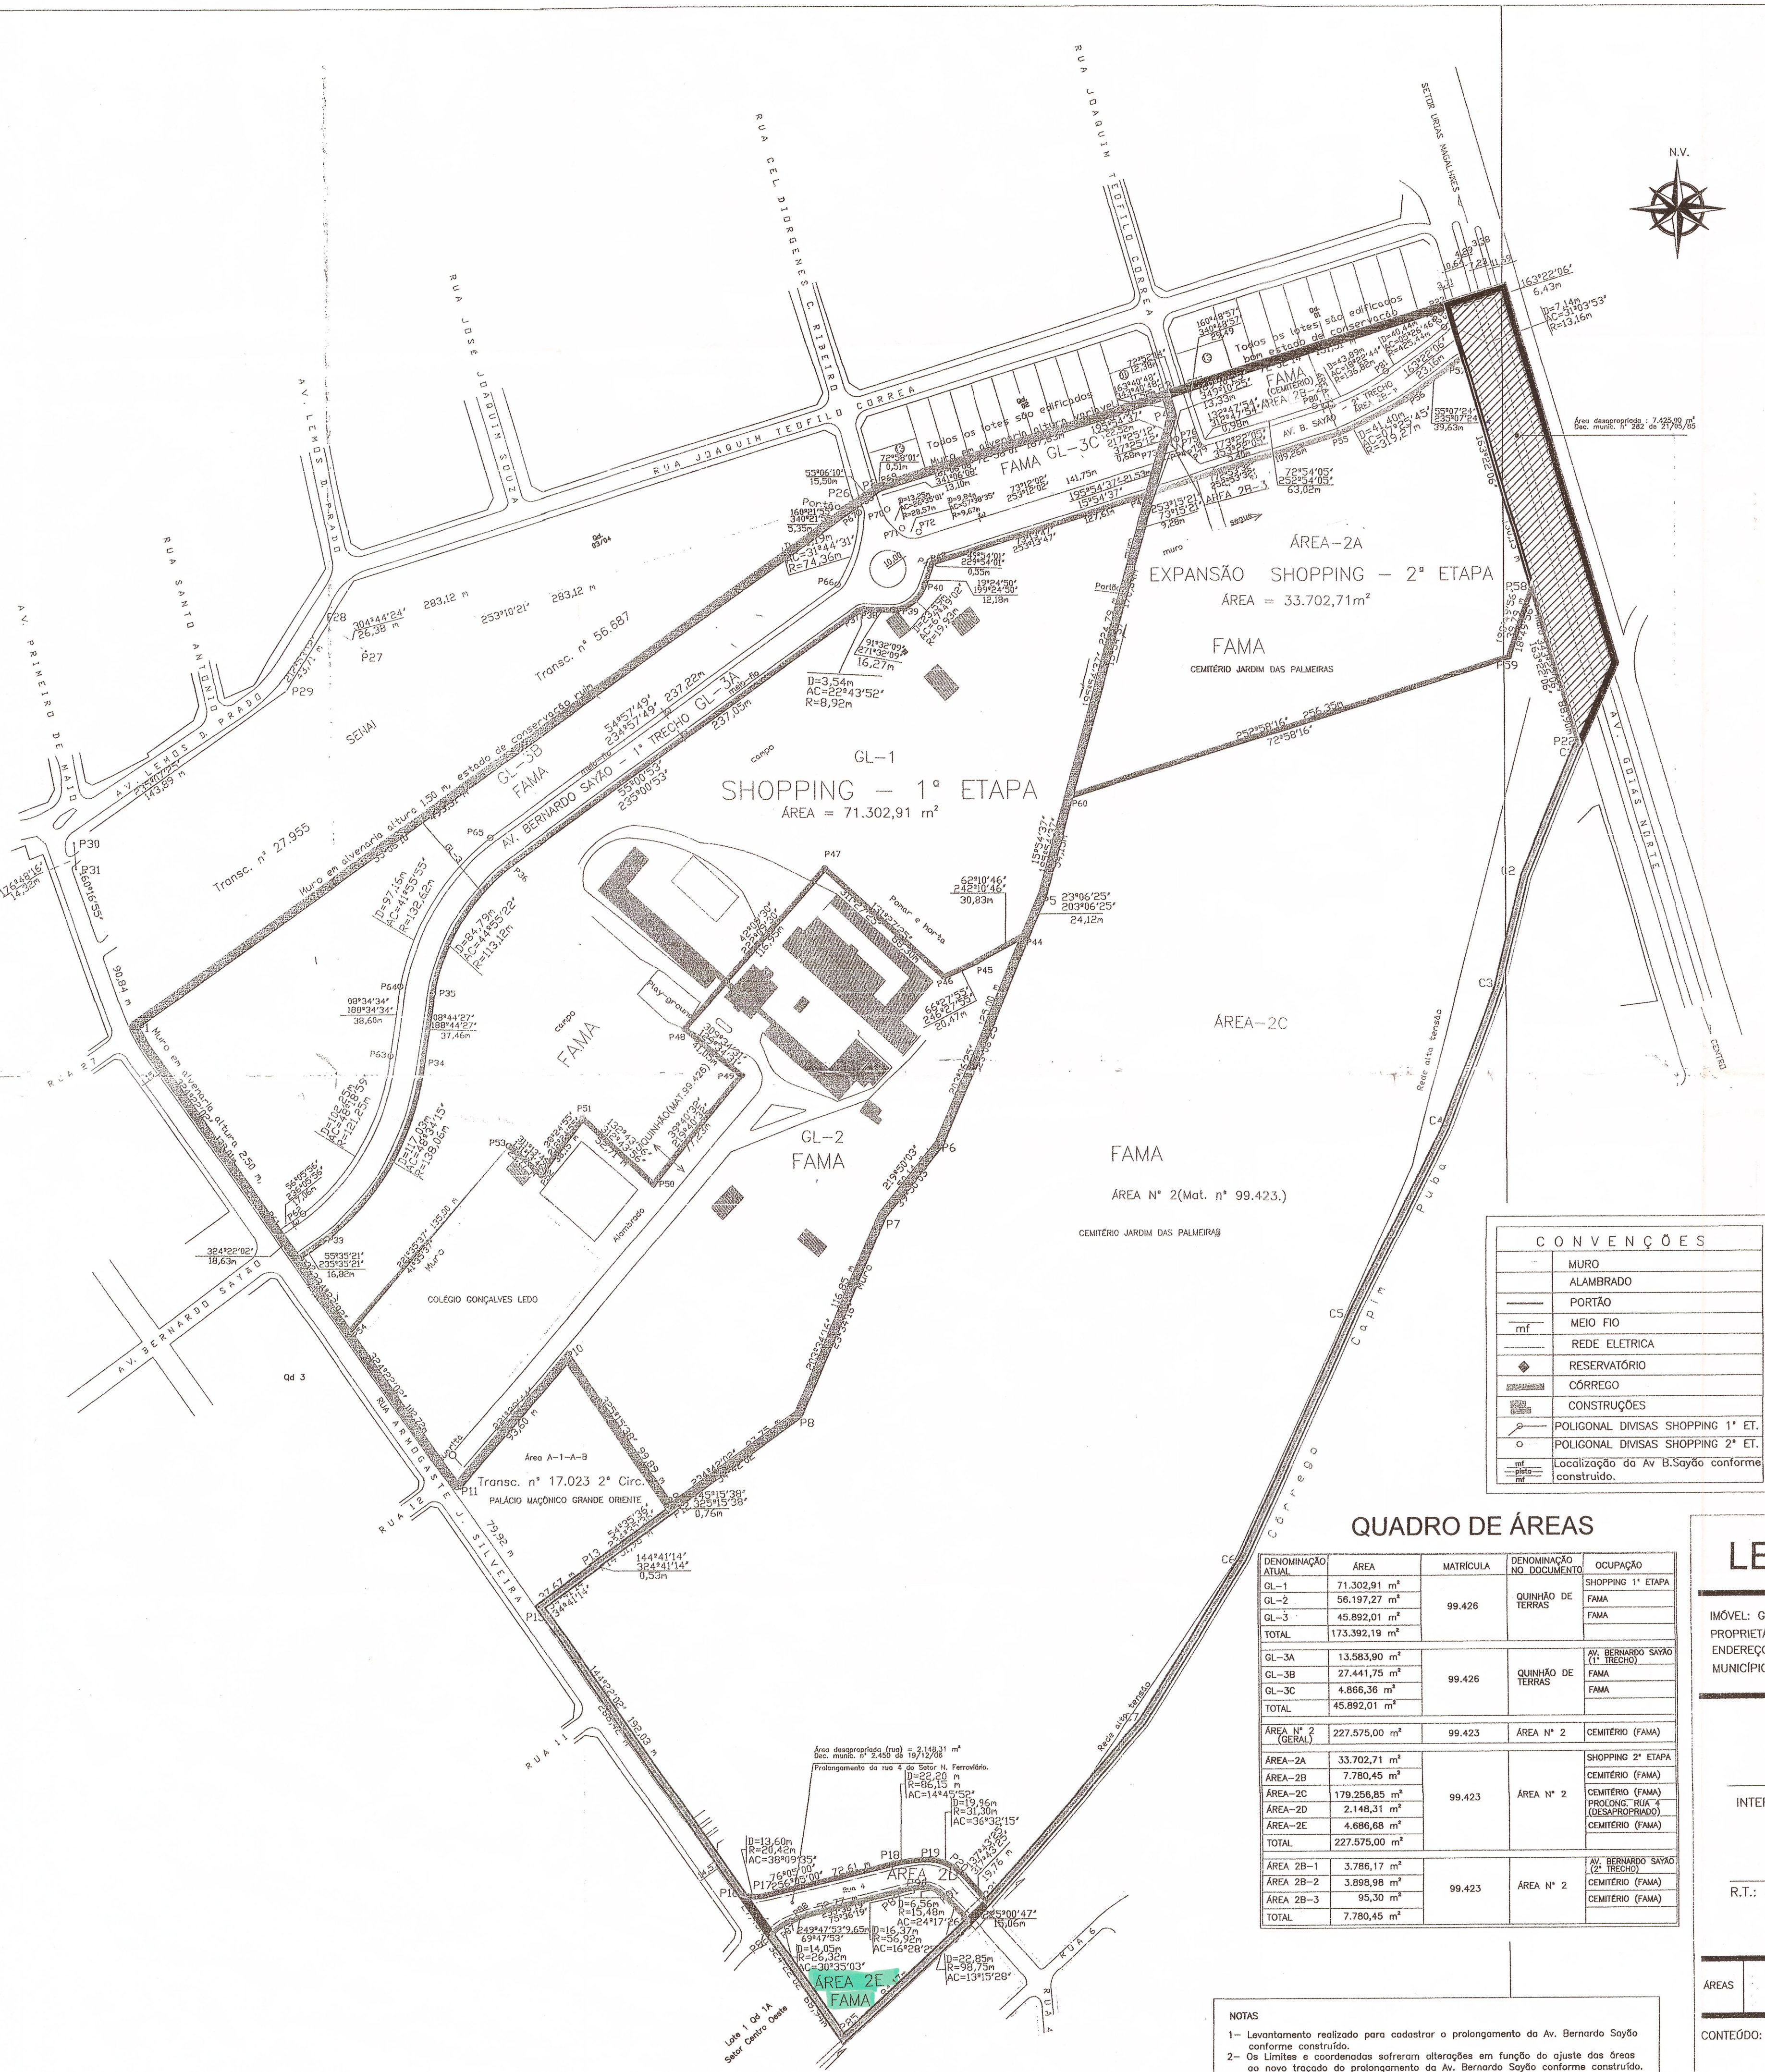

COORDENADAS DE DIVISAS GL 1 (SHOPPING 1ª ETAPA)			
PONTO	COORDENADA X(E)	COORDENADA Y(N)	
P32	684.569,3493	8.157.571,6396	
P33	684.583,2327	8.157.581,1496	
P34	684.639,9869	8.157.679,5135	
P35	684.645,6796	8.157.716,5386	
P36	684.689,4009	8.157.786,8729	
P37	684.883,6198	8.157.922,7921	
P38	684.886,9638	8.157.923,8825	
P39	684.903,2291	8.157.923,4464	
P40	684.920,6879	8.157.937,2149	
P41	684.924,7362	8.157.946,7018	
P42	684.925,1594	8.157.949,0582	
P43	685.047,3405	8.157.985,8778	
P5	684.985,7163	8.157.769,6928	
P44	684.976,2480	8.157.747,5019	
P45	684.948,9774	8.157.733,1112	
P46	684.930,2085	8.157.724,9368	
P47	684.864,0334	8.157.783,3953	
P48	684.785,5371	8.157.696,6997	
P49	684.817,1755	8.157.670,5492	
P50	684.767,8680	8.157.611,1063	
P51	684.729,1512	8.157.646,8734	
P52	684.705,4478	8.157.616,9834	
P53	684.687,5677	8.157.632,6524	
P54	684.597,9688	8.157.531,7125	

COORDENADAS DE DIVISAS GLEBA GL 2			
PONTO	COORDENADA X(E)	COORDENADA Y(N)	
P54	684.597,9688	8.157.531,7125	
P53	684.687,5677	8.157.632,6524	
P52	684.705,4478	8.157.616,9834	
P51	684.729,1512	8.157.646,8734	
P50	684.767,8680	8.157.611,1063	
P49	684.817,1755	8.157.670,5492	
P48	684.785,5371	8.157.696,6997	
P47	684.864,0334	8.157.783,3953	
P46	684.930,2085	8.157.724,9368	
P45	684.948,9774	8.157.733,1112	
P44	684.976,2480	8.157.747,5019	
P43	684.927,1920	8.157.632,5299	
P7	684.895,0735	8.157.594,0269	
P8	684.848,3465	8.157.486,9255	
P9	684.776,7332	8.157.436,2214	
P10	684.719,8104	8.157.518,3073	
P11	684.657,7876	8.157.448,2070	

COORDENADAS DE DIVISAS GLEBA GL 3			
PONTO	COORDENADA X(E)	COORDENADA Y(N)	
P1	684.478,0958	8.157.698,9472	
P2	684.895,4128	8.157.990,0412	
P3	685.056,1788	8.158.039,2937	
P4	685.059,4156	8.158.028,2394	
P73	685.053,2408	8.158.006,5769	
P43	685.047,3405	8.157.985,8778	
P42	684.925,1594	8.157.949,0582	
P41	684.924,7362	8.157.946,7018	
P40	684.920,6879	8.157.937,2149	
P39	684.903,2291	8.157.923,4464	
P38	684.886,9638	8.157.923,8825	
P37	684.883,6198	8.157.922,7921	
P36	684.689,4009	8.157.786,8729	
P35	684.645,6796	8.157.716,5386	
P34	684.639,9869	8.157.679,5135	
P33	684.583,2327	8.157.581,1496	
P32	684.569,3493	8.157.571,6396	

COORDENADAS DE DIVISAS GLEBA GL 3B			
PONTO	COORDENADA X(E)	COORDENADA Y(N)	
P1	684.478,0958	8.157.698,9472	
P68	684.882,7007	8.157.981,1740	
P67	684.884,4985	8.157.976,1348	
P66	684.872,3403	8.157.937,3245	
P65	684.678,1039	8.157.801,1347	
P64	684.627,6843	8.157.720,6206	
P63	684.621,9276	8.157.682,4483	
P62	684.572,6528	8.157.596,2969	
P61	684.556,4947	8.157.586,7827	